


# 5. POSIBILITATI DE MOBILARE URBANISTICA

UTR 3.1 50%  
TE 1.00

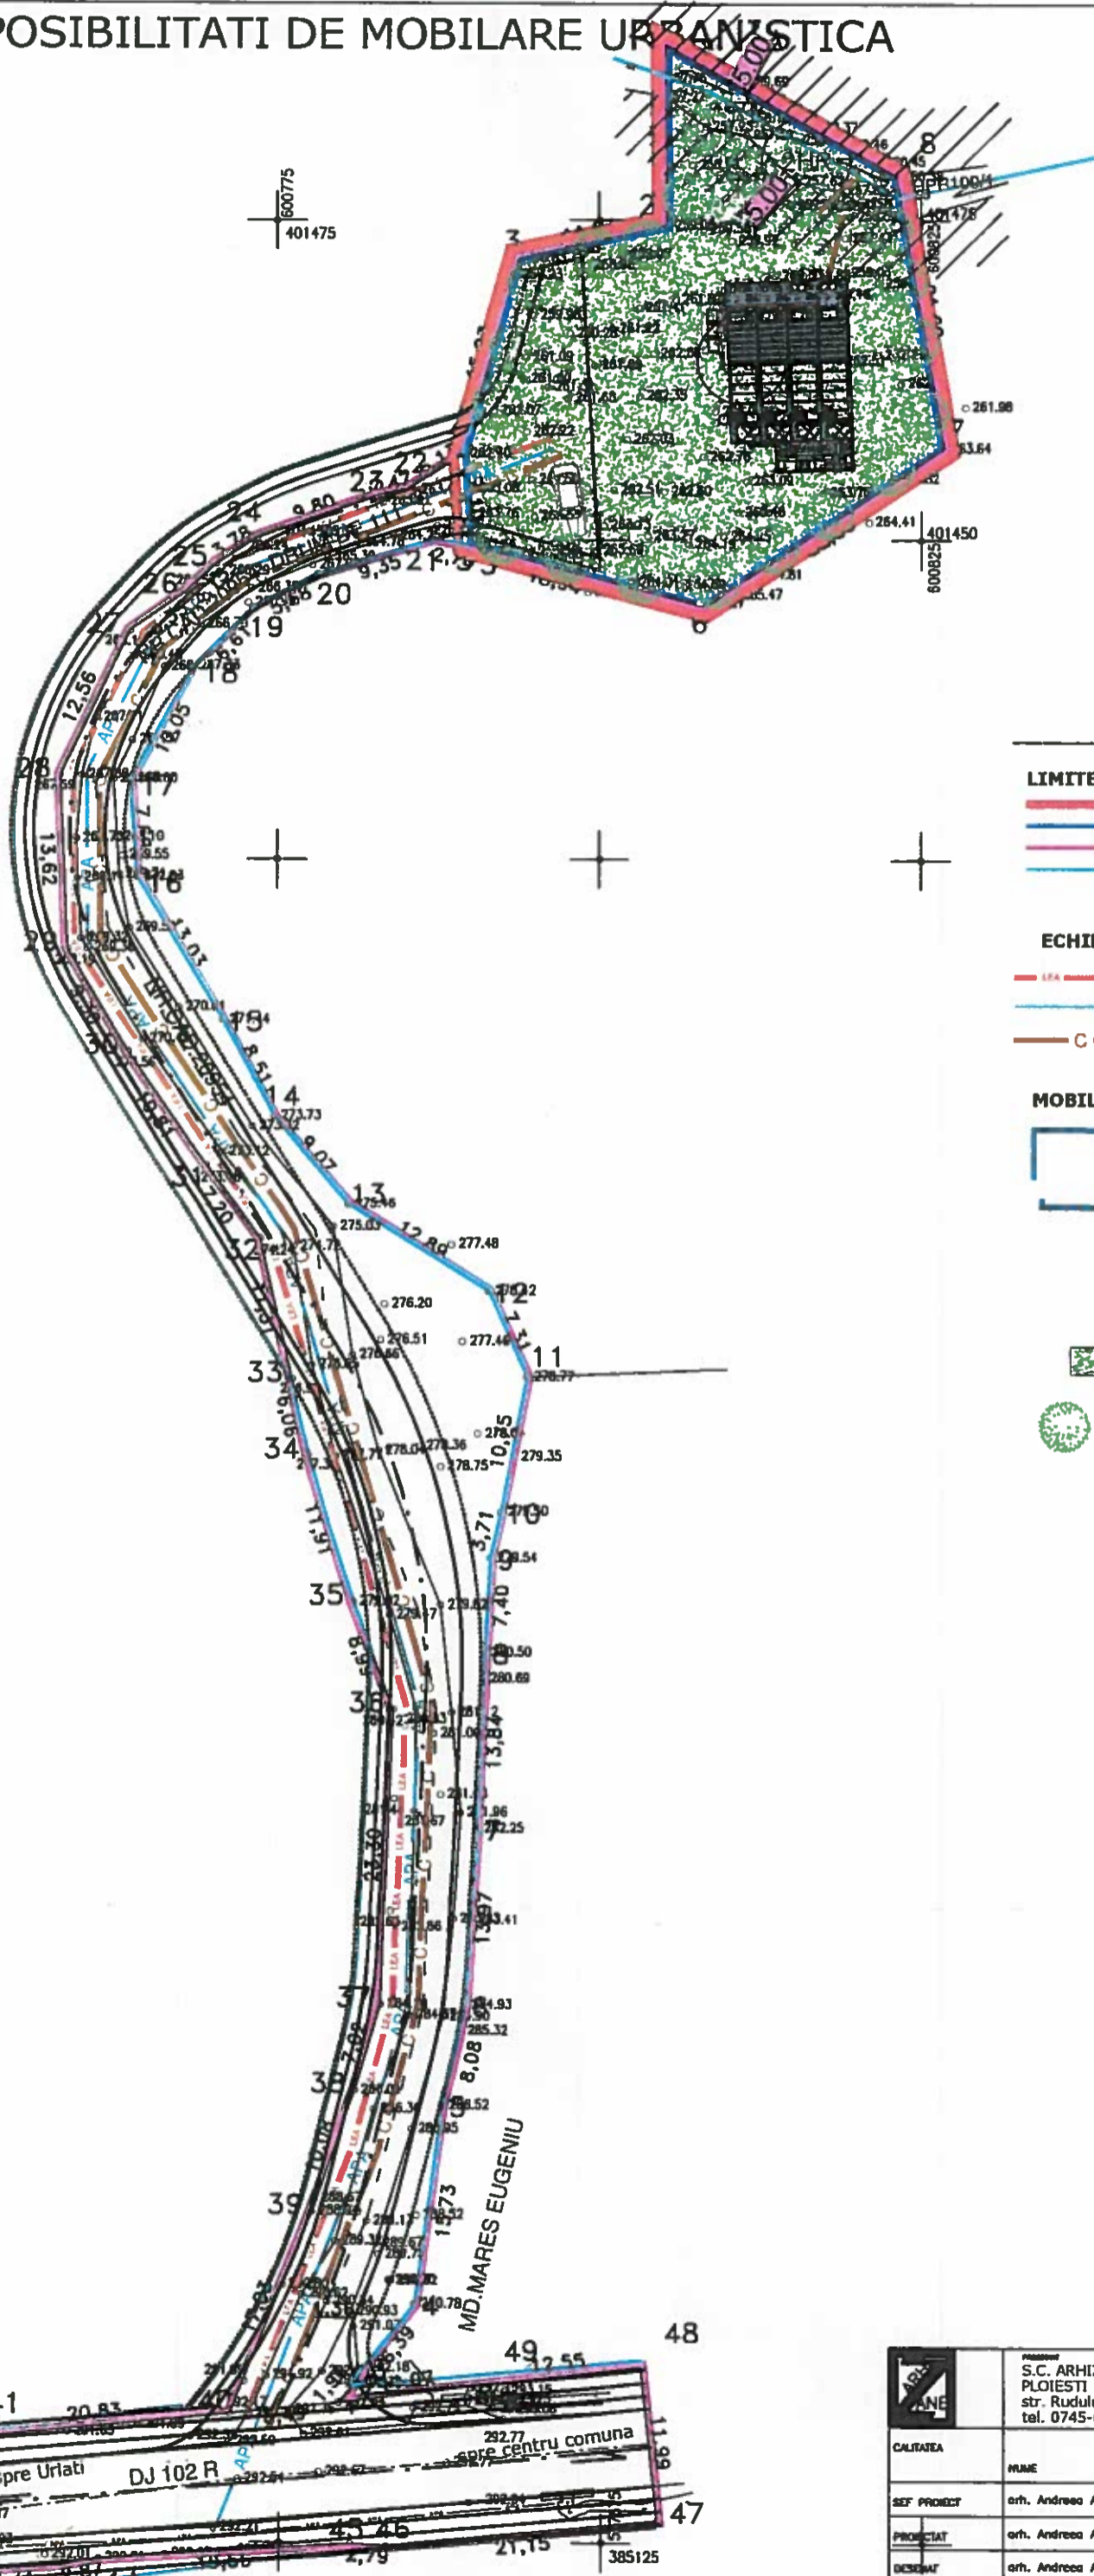

## LEGENDA

### LIMITE

- Limita intravilan propus
- Amplasament
- Zona de studiu
- Aliniament

### ECHIPARE TEHNICO-EDILITARA-propus

- LEA
- Conducta apa
- Conducta canal

### MOBILARE INFORMATIV

- Model de statie epurare
- Parcaje
- Spatii verzi
- Plantatii de protectie

	PROIECTANT S.C. ARHIZANE PLAN S.R.L. PLOIESTI str. Rudului 76 tel. 0745-681184		SCALA 1/500	DATA oct 2024	PROIECT 53n/2024		
	CALITATEA	NUME			SEMANTURA	SCARA	FAZA PUZ
	SEF PROIECT	arch. Andreea Aluchi					INTRODUCERE TEREN IN INTRAVILAN (1027 mp) PENTRU ZONA ECHIPARE TEHNICO-EDILITARA SI AMENAJARE DRUM ACCES (Sstud = 3016 mp)
	PROIECTAT	arch. Andreea Aluchi					com. TATARU, sat SILISTEA; NC 20957 (T2; NP 109, HPR 109/1); DJ 102 R; Da 111 INC 202541, Jud. Prahova
DESEINAT	arch. Andreea Aluchi			POSIBILITATI DE MOBILARE URBANISTICA 5.	PLANSA 5.		

