


5. POSIBILITATI DE MOBILARE URBANISTICA

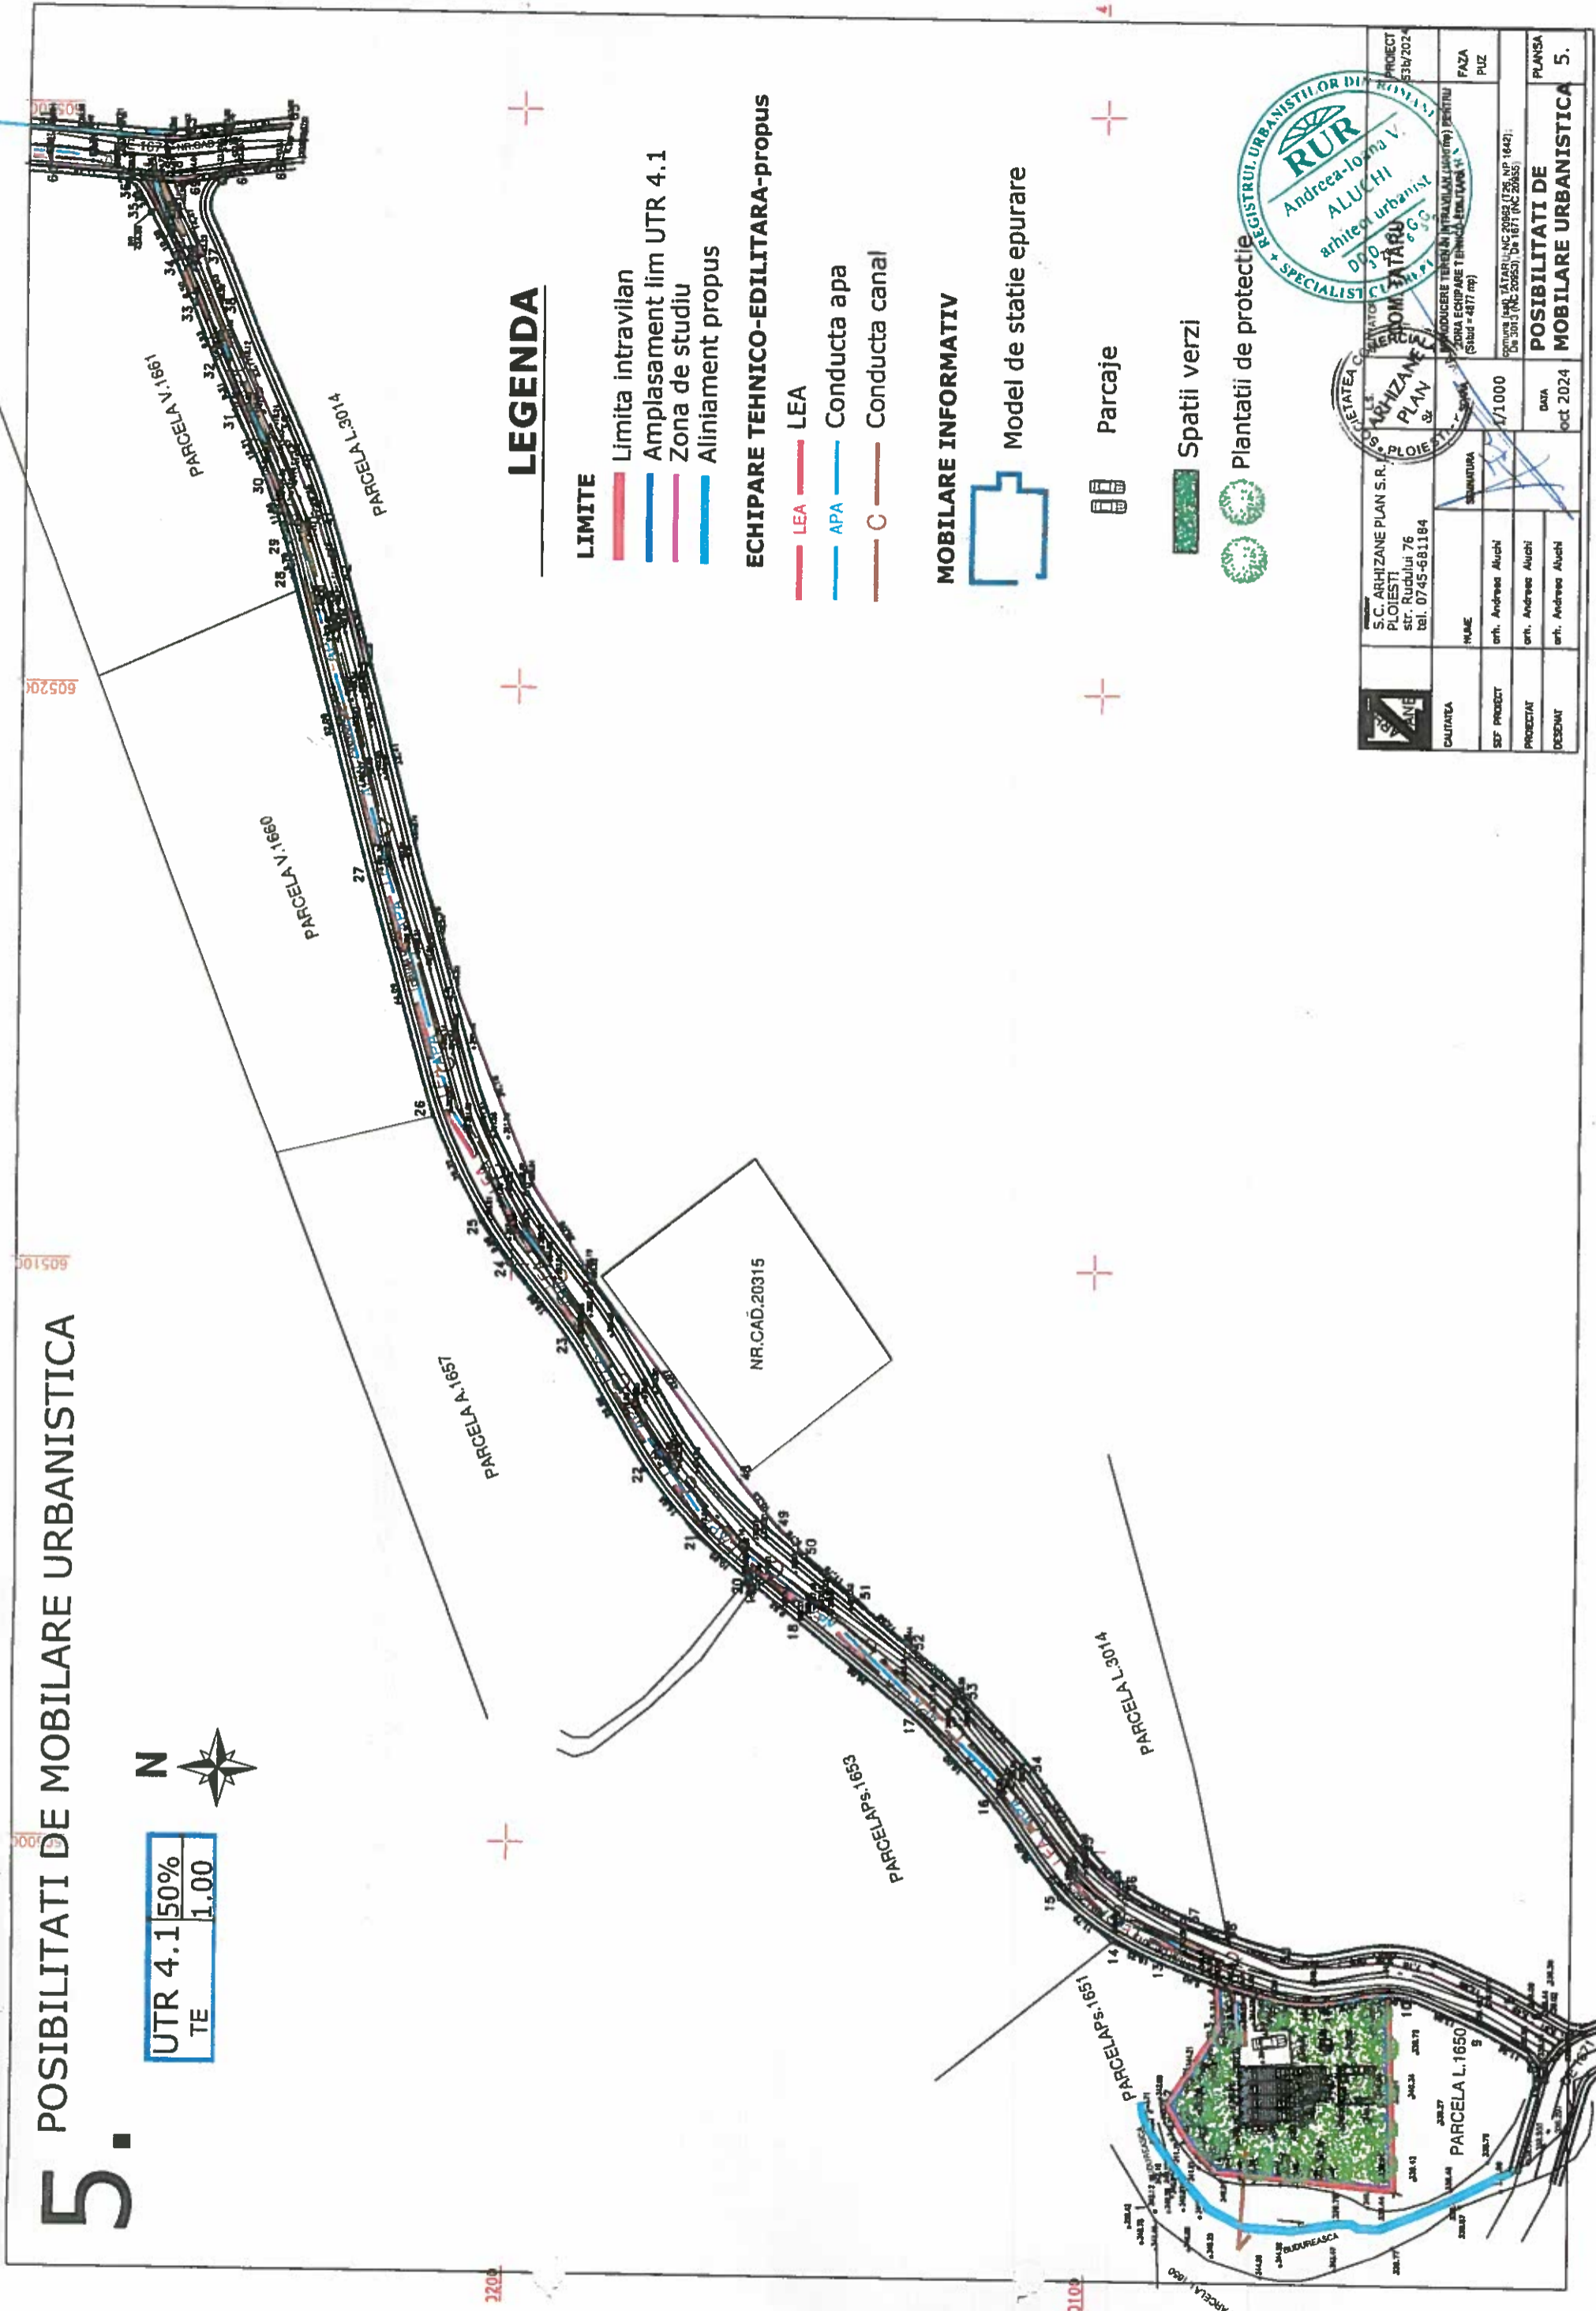

UTR 4.1
TE 1.00



LEGENDA

- LIMITE**
- Limita intravilan
 - Amplasament lim UTR 4.1
 - Zona de studiu
 - Aliniament propus
- ECHIPARE TEHNICO-EDILITARA-propus**
- LEA
 - APA
 - C

MOBILARE INFORMATIV

- Model de statie epurare
- Parcaje
- Spatii verzi
- Plantatii de protectie

<p>S.C. ARHIZANE PLAN S.R.L. PLOIESTI str. Rucului 76 tel. 0745-681184</p>	<p>NUME</p> <p>Arh. Andreea Aluchi</p>	<p>SCALA</p> <p>1/1000</p>	<p>PROIECT</p> <p>Arh. Andreea Aluchi</p>	<p>DATA</p> <p>oct 2024</p>	<p>PROIECT</p> <p>531b/2024</p>	<p>FAZA</p> <p>PUZ</p>
	<p>NUME</p> <p>Arh. Andreea Aluchi</p>	<p>SCALA</p> <p>1/1000</p>	<p>PROIECTAT</p> <p>Arh. Andreea Aluchi</p>	<p>DATA</p> <p>oct 2024</p>	<p>PROIECT</p> <p>531b/2024</p>	<p>FAZA</p> <p>PUZ</p>
	<p>NUME</p> <p>Arh. Andreea Aluchi</p>	<p>SCALA</p> <p>1/1000</p>	<p>DESEINAT</p> <p>Arh. Andreea Aluchi</p>	<p>DATA</p> <p>oct 2024</p>	<p>PROIECT</p> <p>531b/2024</p>	<p>FAZA</p> <p>PUZ</p>
	<p>NUME</p> <p>Arh. Andreea Aluchi</p>	<p>SCALA</p> <p>1/1000</p>	<p>DESEINAT</p> <p>Arh. Andreea Aluchi</p>	<p>DATA</p> <p>oct 2024</p>	<p>PROIECT</p> <p>531b/2024</p>	<p>FAZA</p> <p>PUZ</p>



POSIBILITATI DE MOBILARE URBANISTICA 5.