
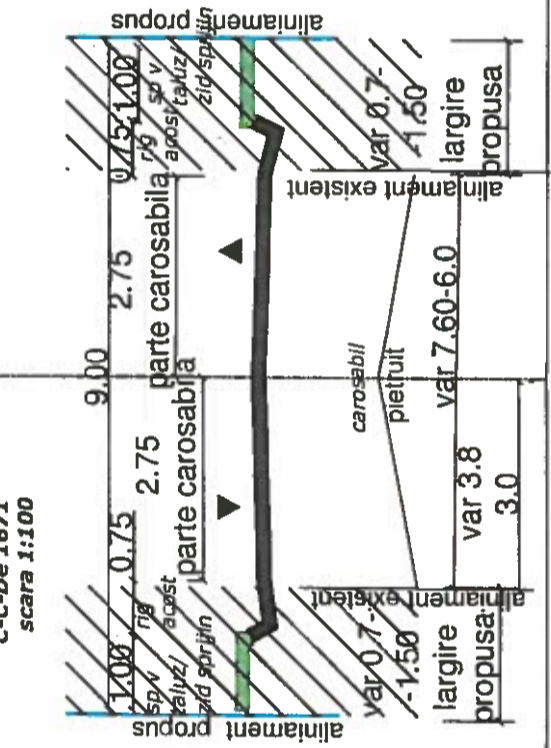
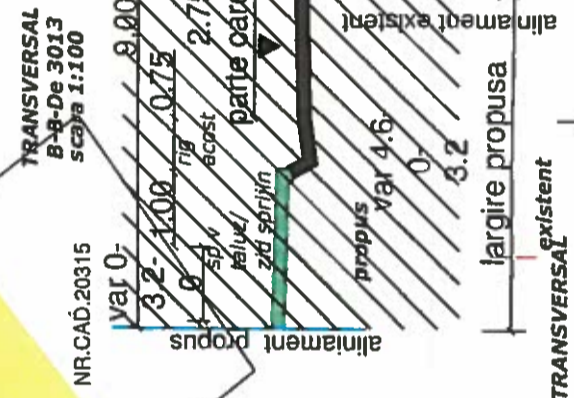


4. PROPRIETATEA ASUPRA TERENURILOR

UTR	4.150%
TE	1.00

TRANSVERSAL
A-A-De 1671
scara 1:100

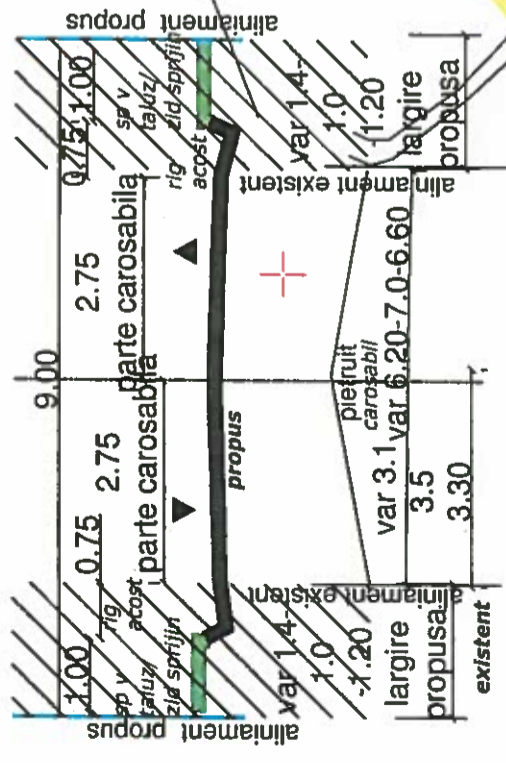

LEGENDA

- LIMITE**
- Limita intravilan propus
 - Amplasament
 - Zona de studiu
 - Aliniament

TIP DE PROPRIETATE

- Proprietate publica de interes national
- Proprietate publica de interes local
- Proprietate privata de interes local
- Proprietate privata a persoanelor fizice/juridice
- Teren propus pt trecere in dom public
- Teren propus pt modernizare drumuri

CONSILIUL JUDETEAN
PRAHOVA
ANEXA 4
PUNCT DE TRECERE CTAU
Nr. 02 din 10.03.2025
SECRETAR STATU



S.C. ARHIZANE PLAN S.R.L. PLOIESTI str. Rudului 76 tel. 0745-681184	NUME Arh. Andreoa Aluchi	DATA OCT 2024	PROPRIETATEA ASUPRA TERENURILOR	PLANSĂ 4.
CAUTIVA	SEF PROIECT	PROIECTAT	DESEINAT	
SCALA 1:1000	PROIECTARE			

