


3. REGLEMENTARI TEHNICO-EDILITARE

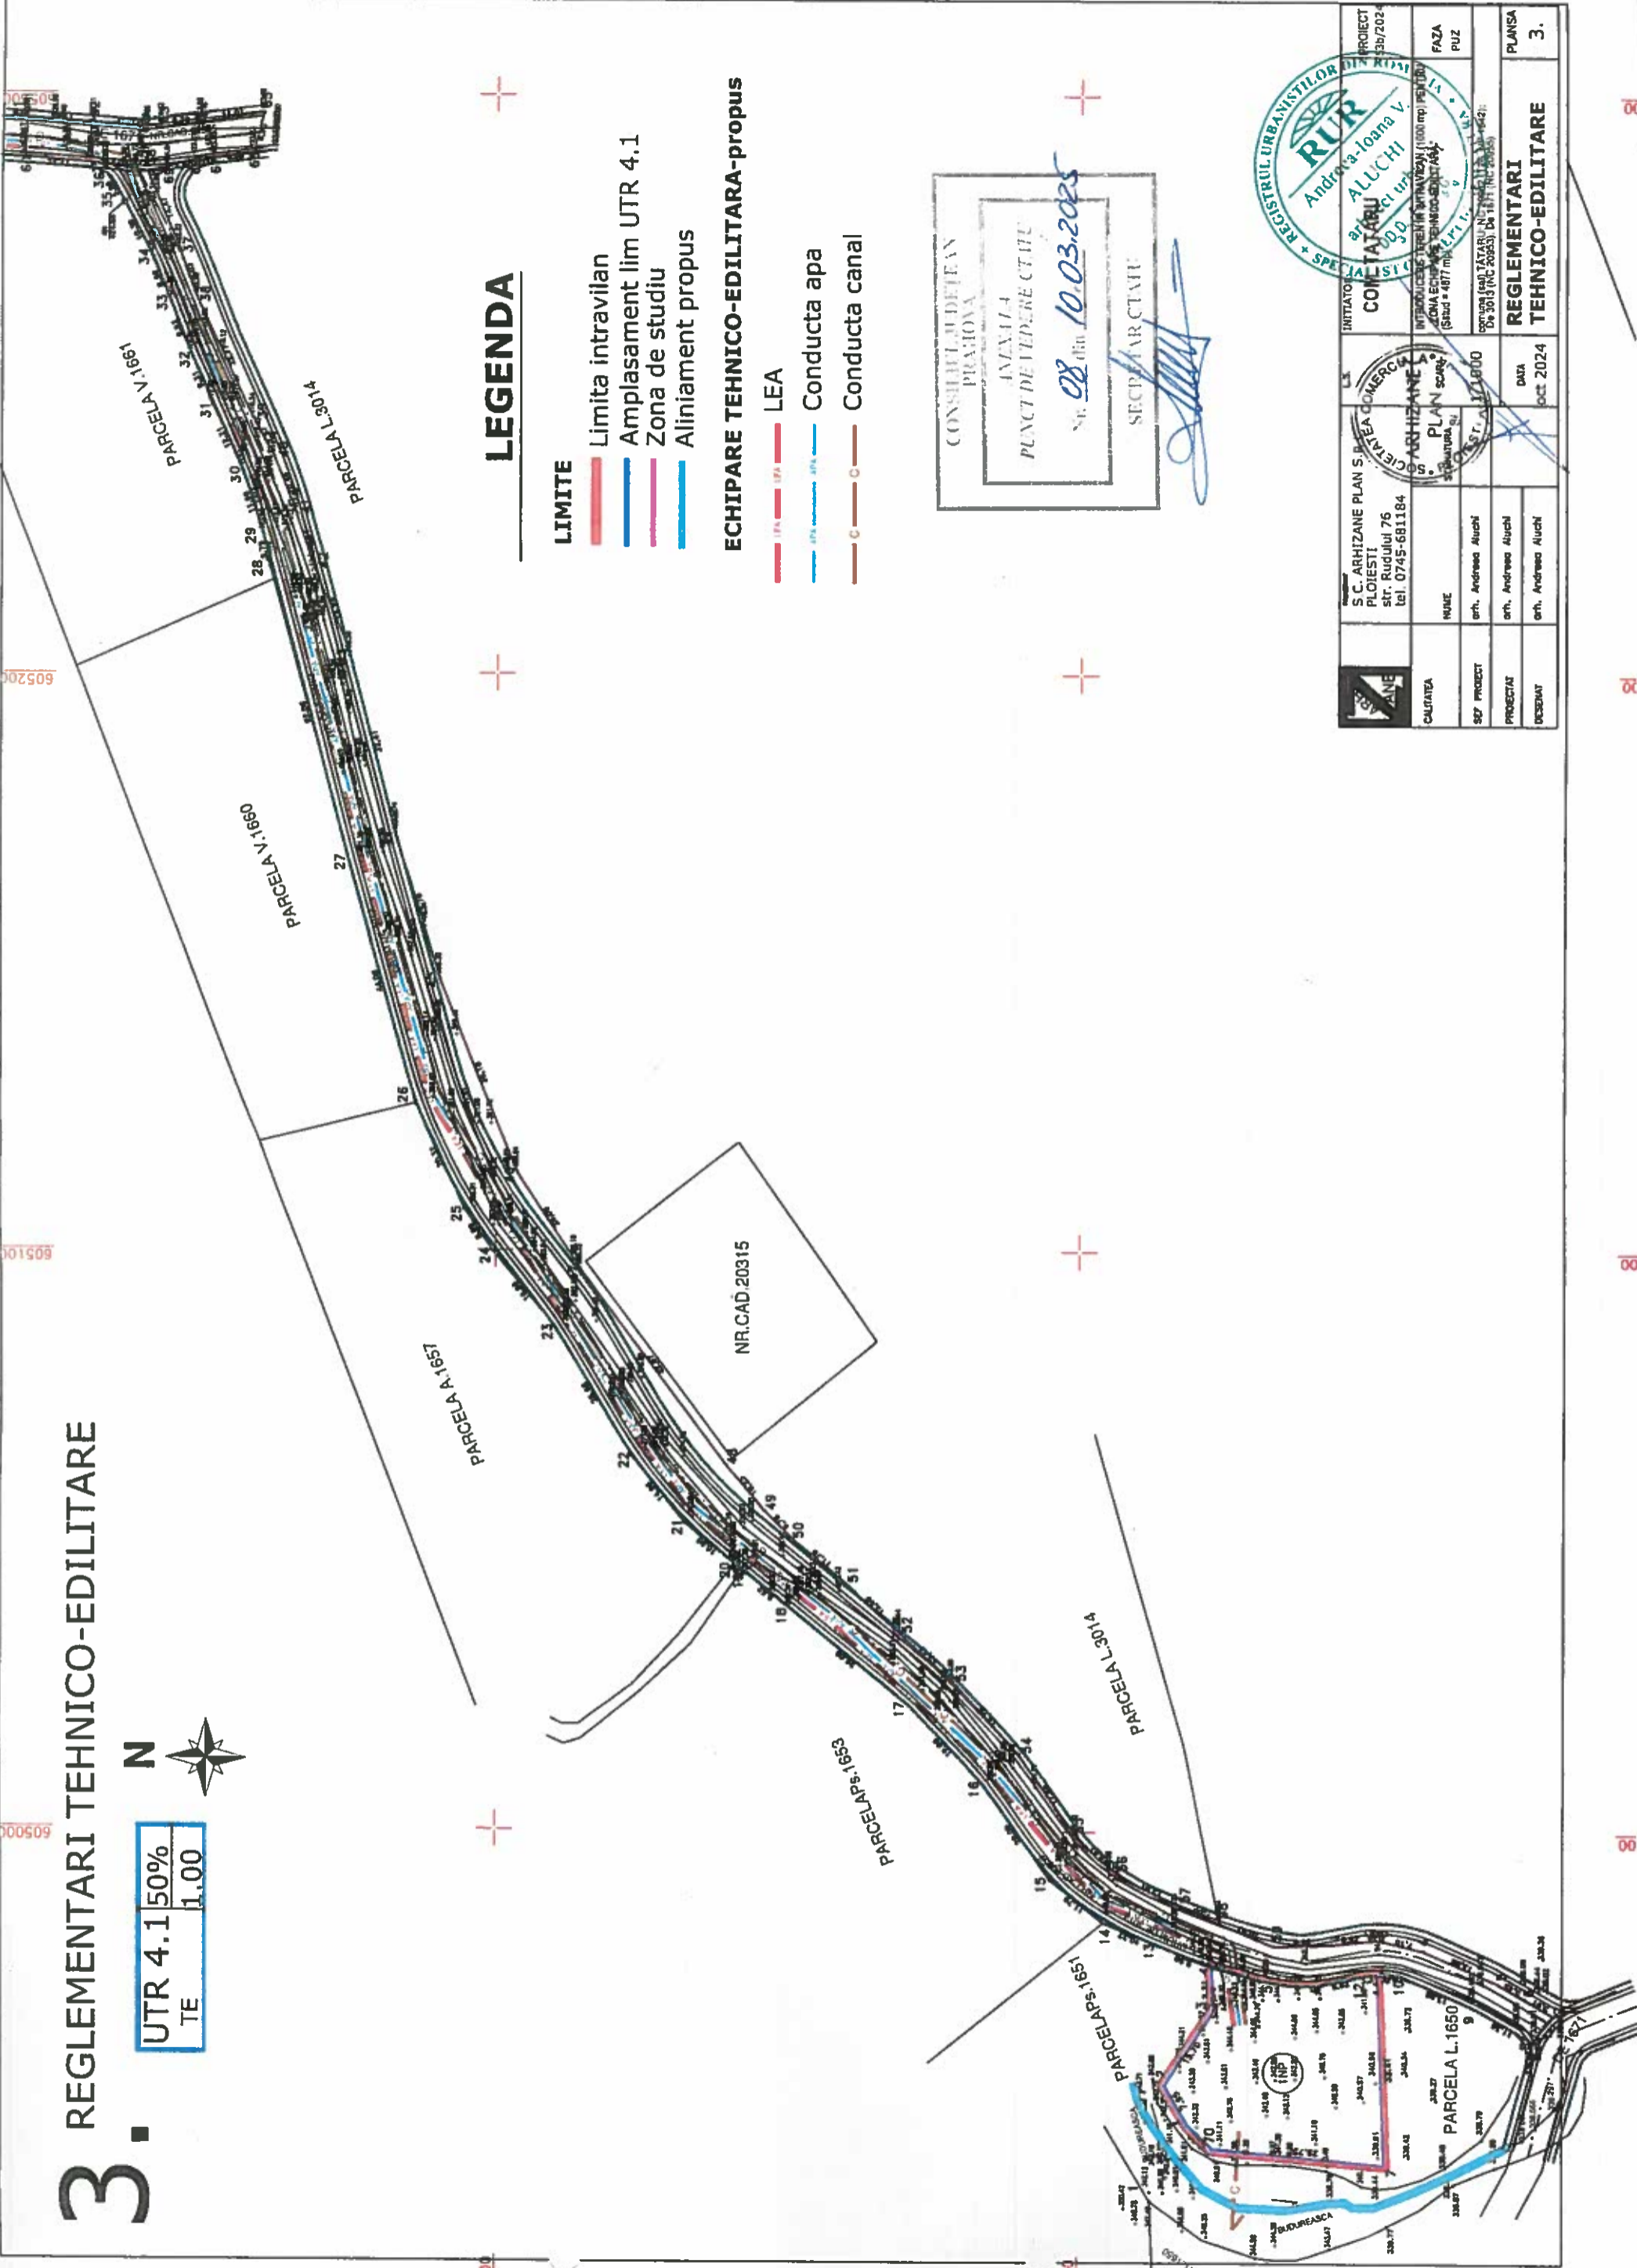

UTR 4.1 50%
TE 1.00



LEGENDA

LIMITE

- Limita intravilan
- Amplasament lim UTR 4.1
- Zona de studiu
- Aliniament propus

ECHIPARE TEHNICO-EDILITARA-propus

- LEA
- Conducta apa
- Conducta canal

CONSILIUL JUDETEAN
PRAGHOVA
ANEXA 14
PUNCT DE VEDERE CT.111
Nr. 02 din 10.03.2025
SECRETAR CT.111



<p>S.C. ARHIZANE PLAN S.R.L. PLOIESTI str. Rudului 76 tel. 0745-681184</p>	INITIATOR	COM. TATARU	PROIECT	PROIECT
	NUME	ARHIZANE PLAN S.R.L.	SEF PROIECT	FAZA
	erh. Andreia Aluchi	PLAN SCHEMATIC	PROIECTAT	PUZ
	erh. Andreia Aluchi	DATA	DECIZAT	PLANSĂ
		10.03.2025		3.